


DETAIL UMÍSTĚNÍ

č.13 SS100/NK

u č.p.202

1:100

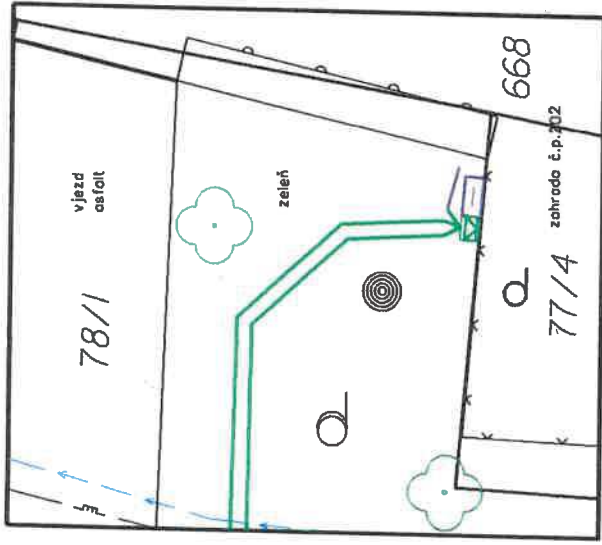


DETAIL UMÍSTĚNÍ

č.17 SS200/NK

u č.p.240

1:100

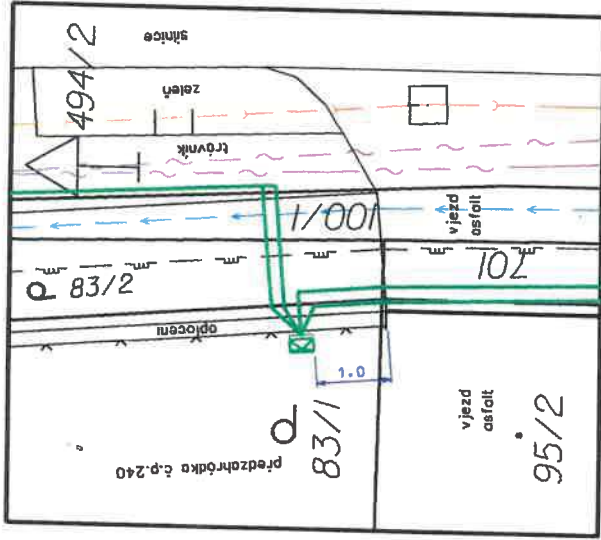


DETAIL UMÍSTĚNÍ

pilíře R768705 SR352/NK

u č.p.48

1:100


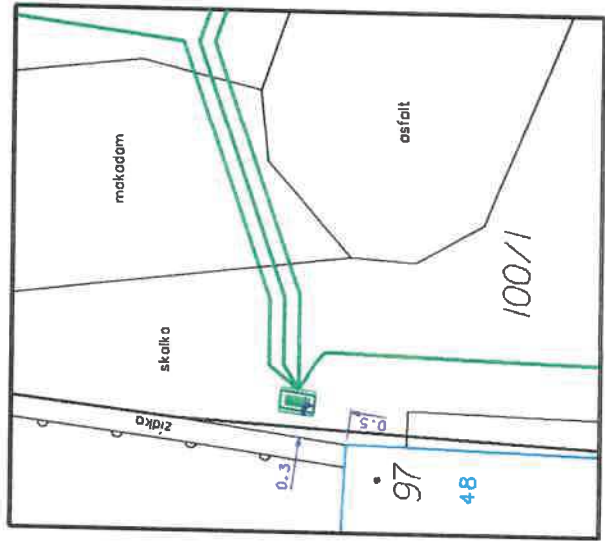


DETAIL UMÍSTĚNÍ

pilíře R405191 SD732/NK

u č.p.200

1:100

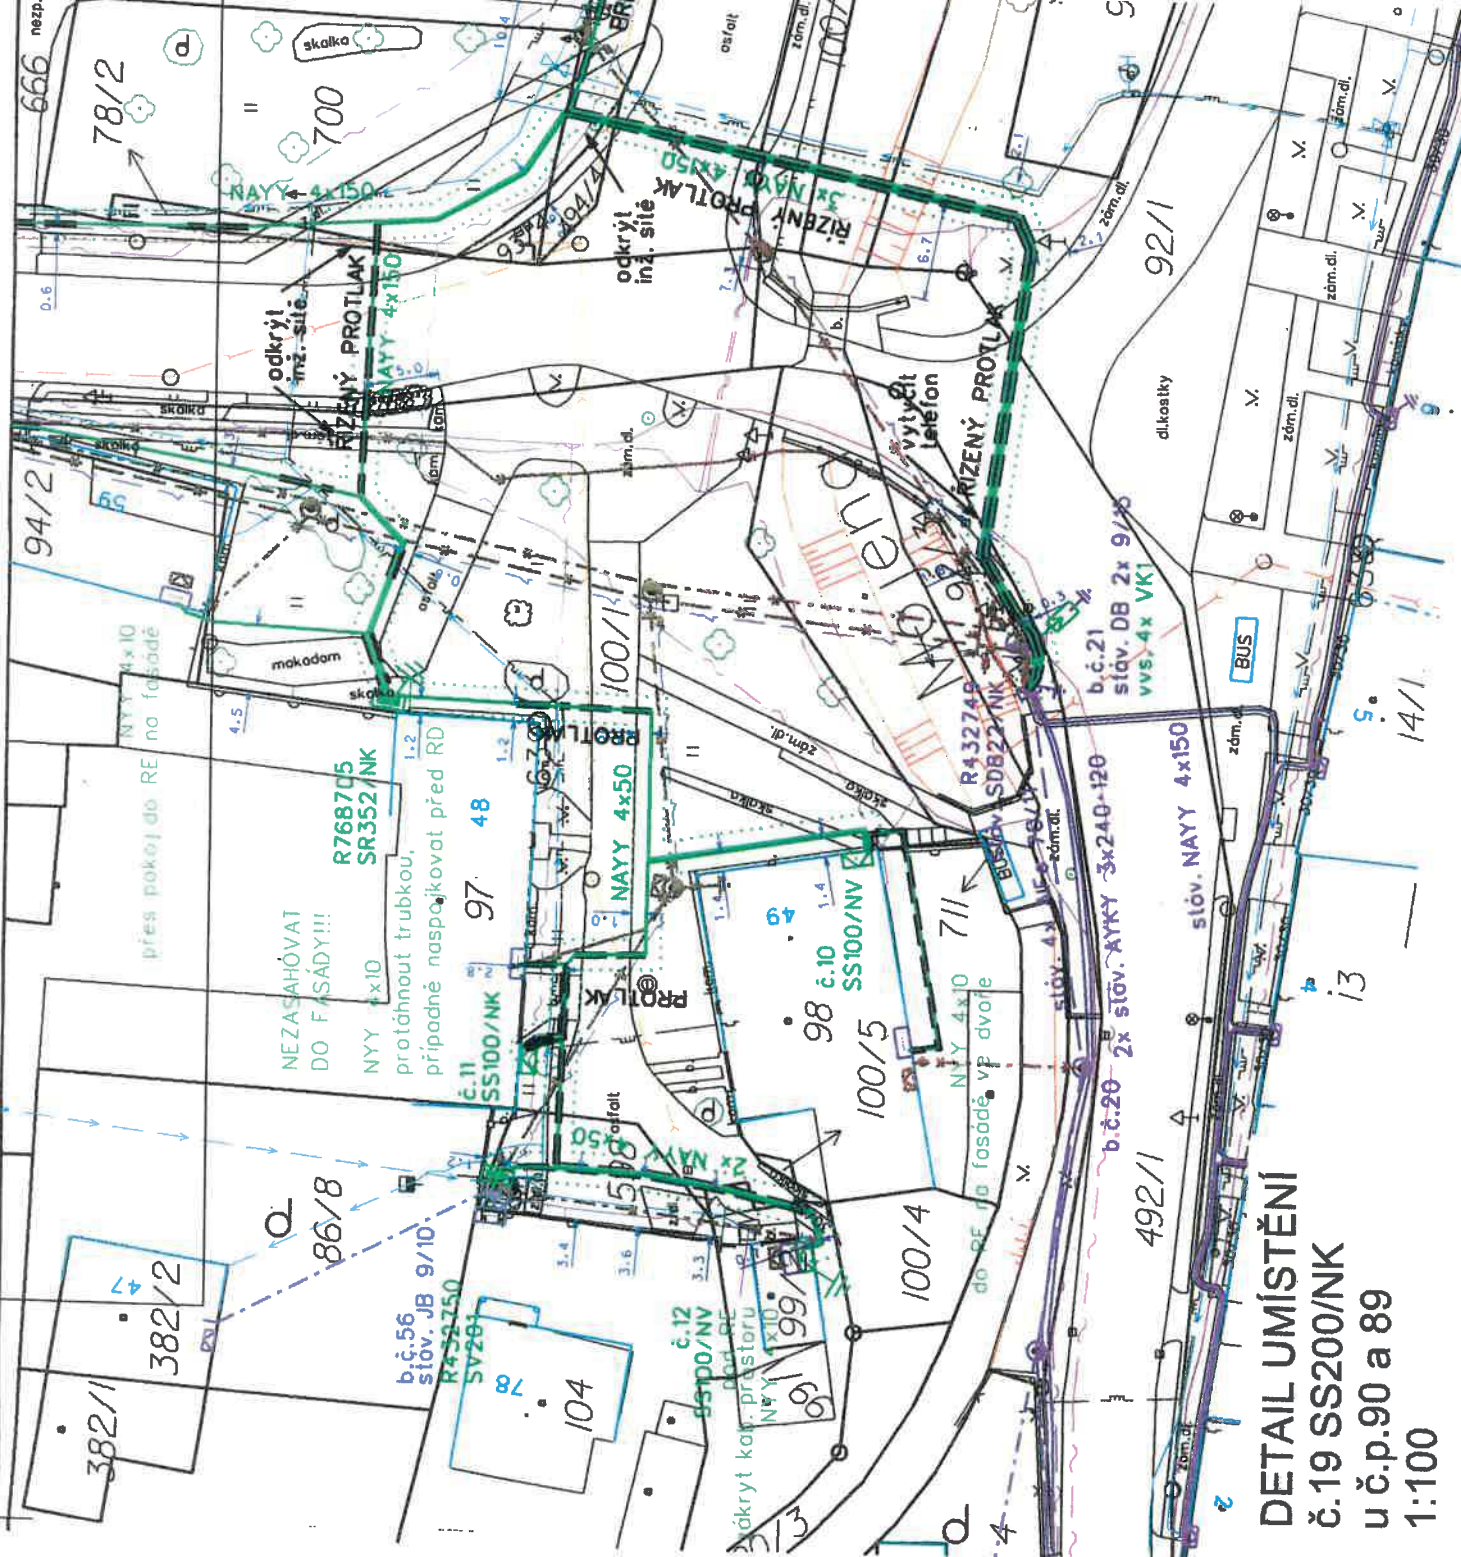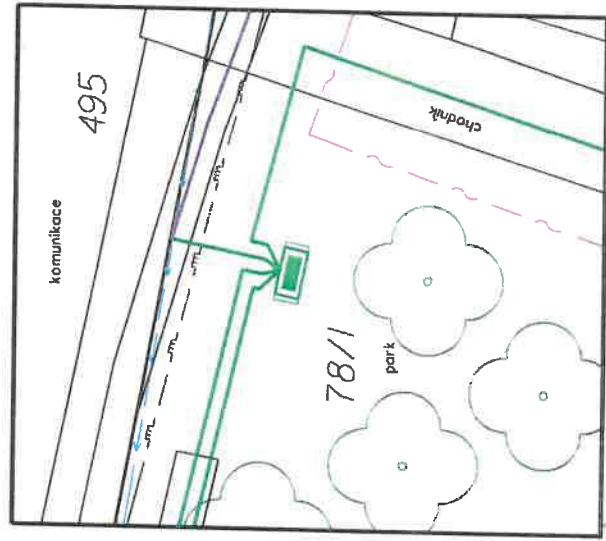


DETAIL UMÍSTĚNÍ

č.19 SS200/NK

u č.p.90 a 89

1:100

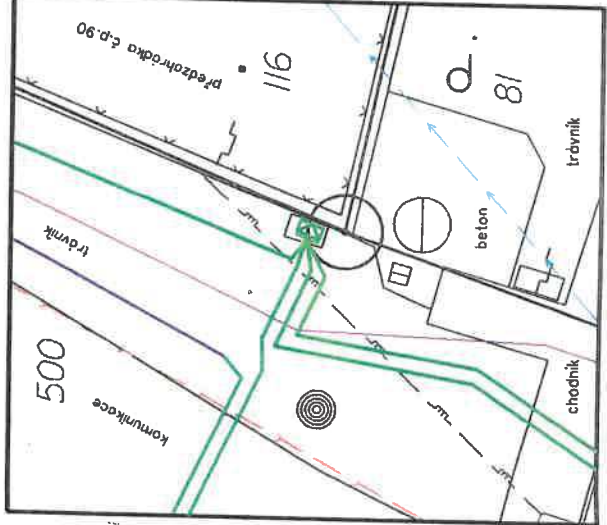


DETAIL UMÍSTĚNÍ

pilíře č.1 SS200/NK

u č.p.46 a 45

1:100

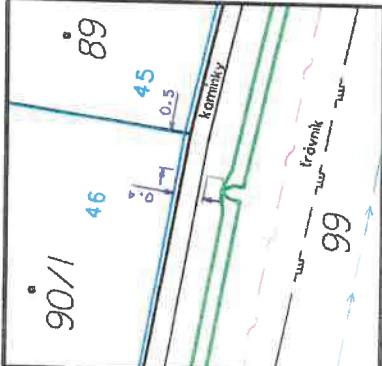

DETAIL UMÍSTĚNÍ

pilíře č.3 SS200/NK

u č.p.44 a 43

1:100

